

# CASEMENT WINDOW



## BAL C40 SERIES - 90mm FRAME

Rylock's BAL C40 Casement Windows have been tested & certified by CSIRO to comply with the requirements of BAL C40. Available only with Rylock BAL C40 Double Glazing, these casement windows include specific componentry to pass the rigours of the exacting test regime

Casement windows encourage efficient ventilation, by channelling cross-breezes through the home. The BAL C40 Casement makes this easy, with the operator precisely controlling the angle of the opening sash

Outer frame & sash corners are mitred, enhancing the clean appearance of the window. The substantial frame couples neatly with other Rylock BAL C40 windows & doors

To ensure a tight seal when closed, additional latches clamp the sash tightly against the frame




The operator handle folds neatly away from window dressings, giving a clean internal appearance. Along with the latches, the operator is available in black, white or silver. Stainless Steel fly screens (with extruded frames) are standard fitment to protect from any ember attacks



# CASEMENT WINDOW



## BAL C40 SERIES - 90mm FRAME

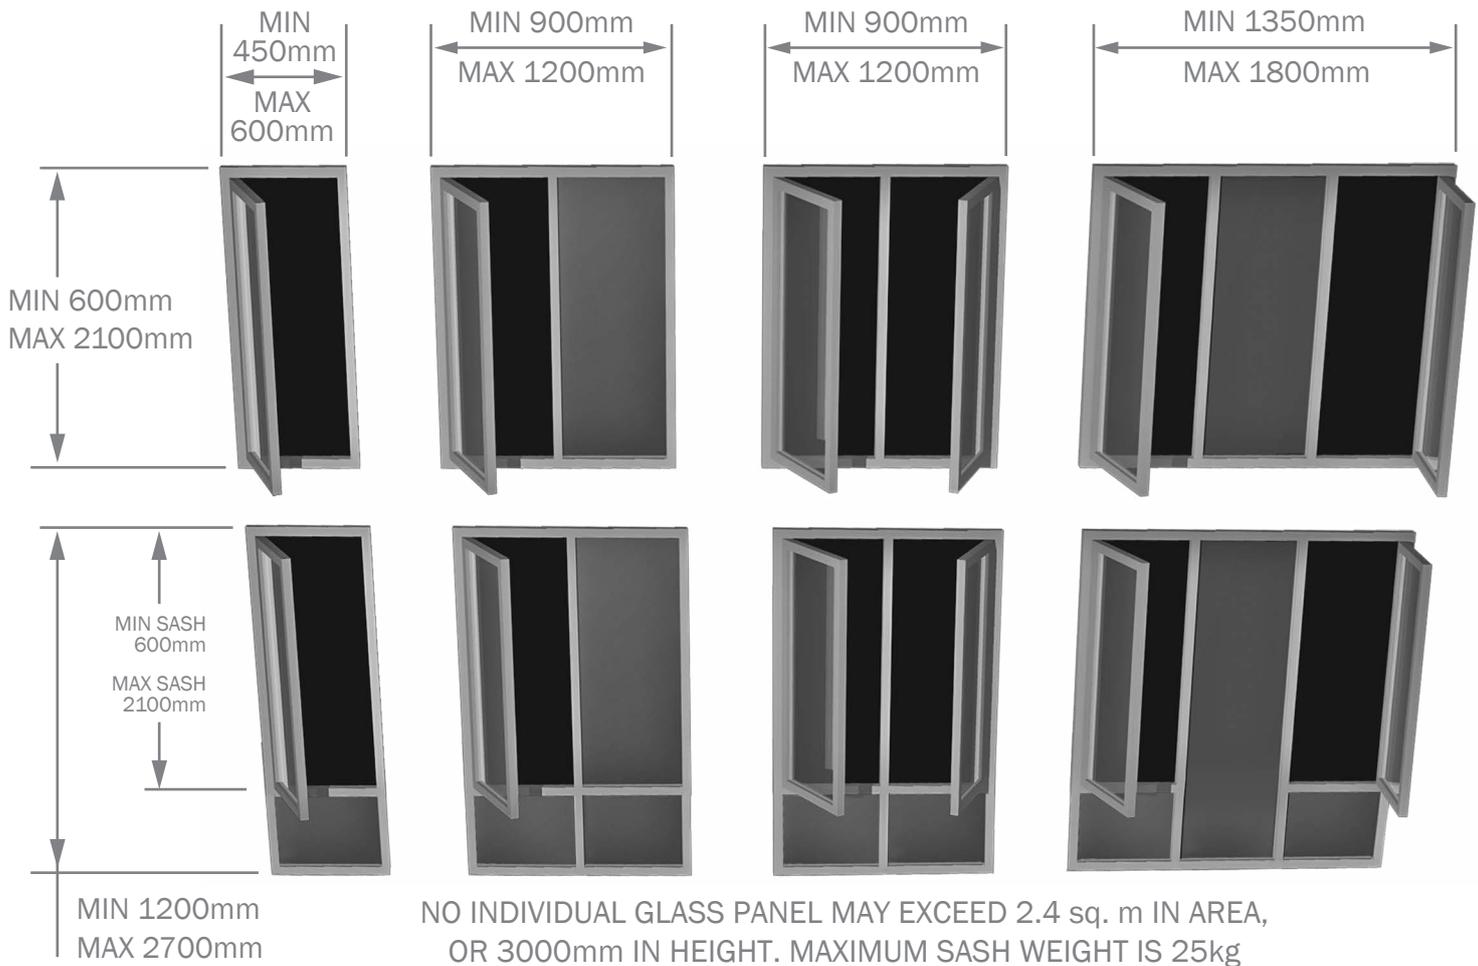

**NOTE:** SIZES ARE OFTEN TYPICAL RATHER THAN DEFINITIVE. FOR SIZES OUTSIDE OF THESE, PLEASE DISCUSS WITH YOUR RYLOCK SALES CONSULTANT

### Sizing

Window style & opening detail should be considered as viewed externally  
Sizes indicated are the overall window size. Reveal is inline with outer frame dimension.  
For Stud openings add 20mm to both height & width

### Glazing

Glazing strength to minimum N3 rating, Rylock 'BAL C40 double glazing' only  
Maximum sash weight is 25kg (typically 4mm glass / 12mm argon / 4mm glass)

### Certification

Certification for BAL C40 (from CSIRO), in addition to WERS and other performance data are available on request

### Specify

Frame colour, configuration, height, width & overall depth, reveal type (primed hardwood, raw hardwood, or for plaster reveals)  
Optional: operator & latch colour, restricted opening, external frame infill, reveal equaliser, sill flap, glass type

The above product sizes comply with structural requirements (AS2047-2014, *Windows and external glazed doors in buildings*) for an 'N1' wind rating (AS4055-2012, *Wind loads for housing*).

This is typical of sites in suburban areas. In addition, the location has a Terrain Category of 3, is Topographic Class 1 or 2 and assumes the building will be surrounded by others of similar size.

Please specify if your site has different characteristics to any of those listed. Your building professional (architect, designer, surveyor, engineer, builder, etc.) can often assist with such determinations.